

# Site Plan

- Print** this page,
- Select** your desired fence style and height,
- Draw** a detailed top view diagram of your site plan on the grid using the materials key below,
- Measure** the area of your proposed fence and record the specifications on your diagram.

Name John Sample  
 Site Address 24 Sample Crt, Bendigo  
 Phone (03) 1234 5678  
 Email john@sample.com.au  
 Date 12/4/15

## Materials key

- X Post in ground     XE Existing post     Gate  
 XB Post on plate    — Panel    N/S Non-standard panel\*  
 Stepped panel†     Raked panel†     Tapered panel†

\* Please provide a detailed drawing.  
 † Use our panel guides to provide the required measurements.

## Tubular

- Pottery
- QEO
- LaTrobe
- Mitchell
- Truscott
- Shamrock
- Jordan
- Pall Mall
- Cooper
- Cathedral
- Diamond Hill
- Deborah
- Sandhurst
- Canterbury
- Weeroona
- Samuel
- New Chum

- 65mm x 16mm
- 10mm Spacing
- 16mm Spacing
- 30mm Spacing

- Two-up
- Scallop
- Arched
- Dublin

## Balustrade

- Pottery
- QEO
- Handrail
- Shamrock
- Jordan
- Pall Mall
- Diamond Hill
- Deborah
- Sandhurst

## Louvre Screen

- 65mm Louvres
- 30mm spacing
- 40mm spacing
- 100mm Louvres
- 50mm spacing

## Woodgrain Slats

## Height


- 900
- 1200
- 1500
- 1800
- 

## Pickets

- Aluminium
- Steel
- Level
- Handrail

## Slats

- 100mm x 16mm

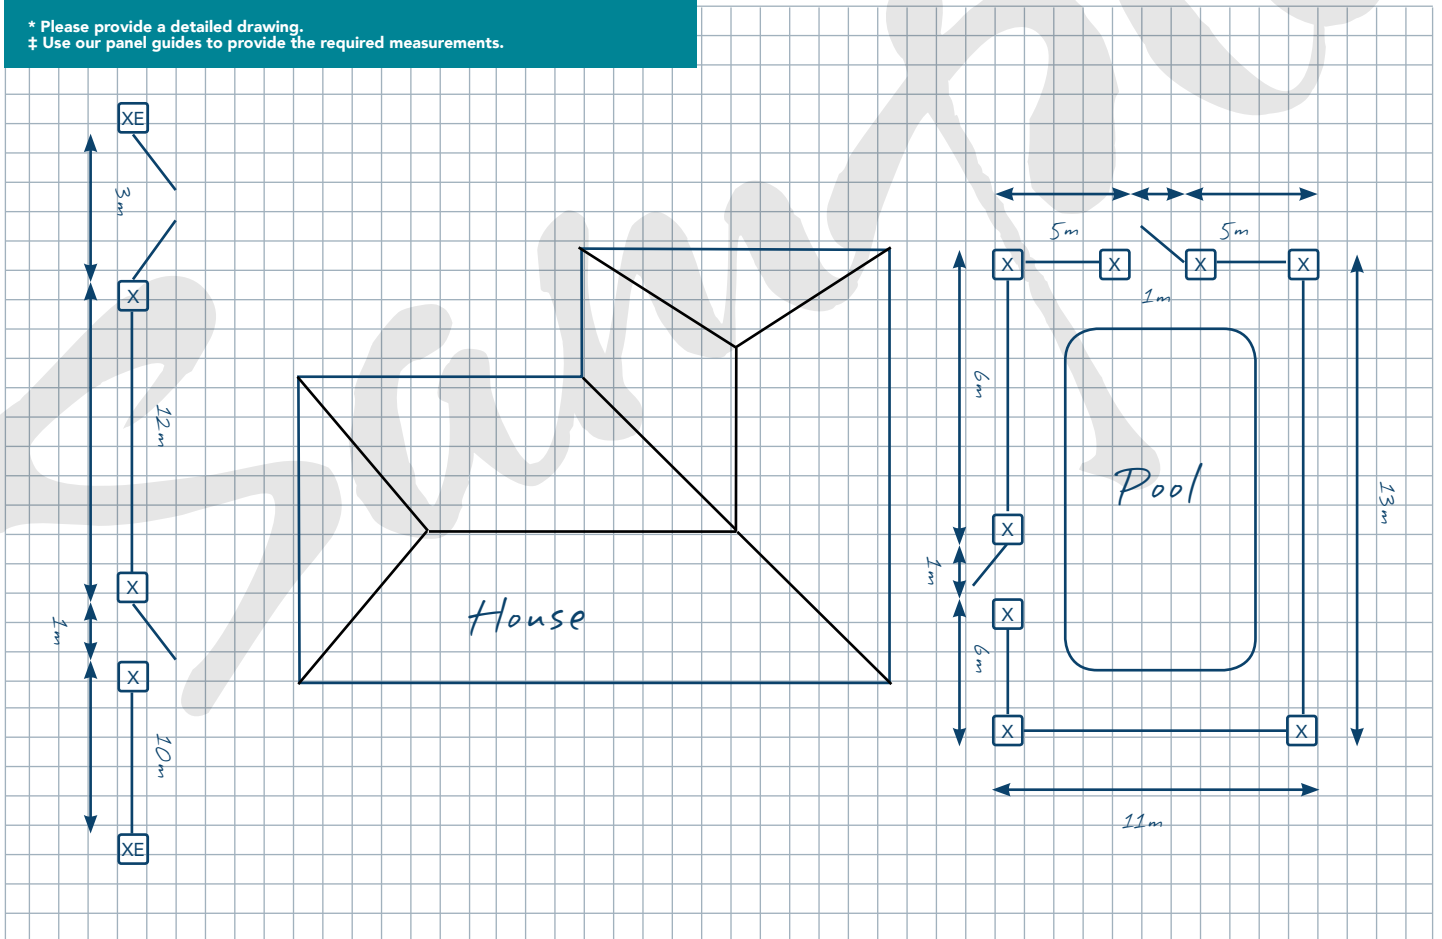

Colour: Posts: Deep Ocean      Panels: Deep Ocean

Notes Post caps - Ball.  
Pedestrian gate latch upgrade to Lokklatch magnetic please

Email your completed site plan to [sales@jackalfencing.com.au](mailto:sales@jackalfencing.com.au) or fax 03 5444 2473



# Site Plan

1 **Print** this page, 2 **Select** your desired fence style and height, 3 **Draw** a detailed top view diagram of your site plan on the grid using the materials key below, 4 **Measure** the area of your proposed fence and record the specifications on your diagram.

Name .....

Site Address .....

Phone .....

Email .....

Date .....

## Materials key

- X Post in ground     XE Existing post    Gate
- XB Post on plate    Panel    N/S Non-standard panel\*
- S Stepped panel‡     R Raked panel‡     T Tapered panel‡

\* Please provide a detailed drawing.  
‡ Use our panel guides to provide the required measurements.

### Tubular

- Pottery
- QEO
- LaTrobe
- Mitchell
- Truscott
- Shamrock
- Jordan
- Pall Mall
- Cooper
- Cathedral
- Diamond Hill
- Deborah
- Sandhurst
- Canterbury
- Weeroona
- Samuel
- New Chum

- 65mm x 16mm
- 10mm Spacing
- 16mm Spacing
- 30mm Spacing

- Two-up
- Scallop
- Arched
- Dublin**

### Balustrade

- Pottery
- QEO
- Handrail
- Shamrock
- Jordan
- Pall Mall
- Diamond Hill
- Deborah
- Sandhurst

### Pickets

- Aluminium
- Steel
- Level
- Handrail

### Slats

- 100mm x 16mm

### Louvre Screen

- 65mm Louvres
- 30mm spacing
- 40mm spacing
- 100mm Louvres
- 50mm spacing

### Woodgrain Slats

### Height

- 900
- 1200
- 1500
- 1800
- .....

Colour:    Posts: .....

Panels: .....

Notes .....

.....

.....

Email your completed site plan to [sales@jackalfencing.com.au](mailto:sales@jackalfencing.com.au) or fax **03 5444 2473**

